


NOTES:

1. RAMPS TO BE CENTERED IN CROSSWALKS
2. RAMPS TO BE CONSTRUCTED SEPARATE AND ISOLATED BY EXPANSION JOINT MATERIAL.
3. IF THE AREA BEHIND THE SIDEWALK IS VEGETATED, THE BACK CURB MAY BE REPLACED WITH A SLOPE NO STEEPER THAN 4:1.

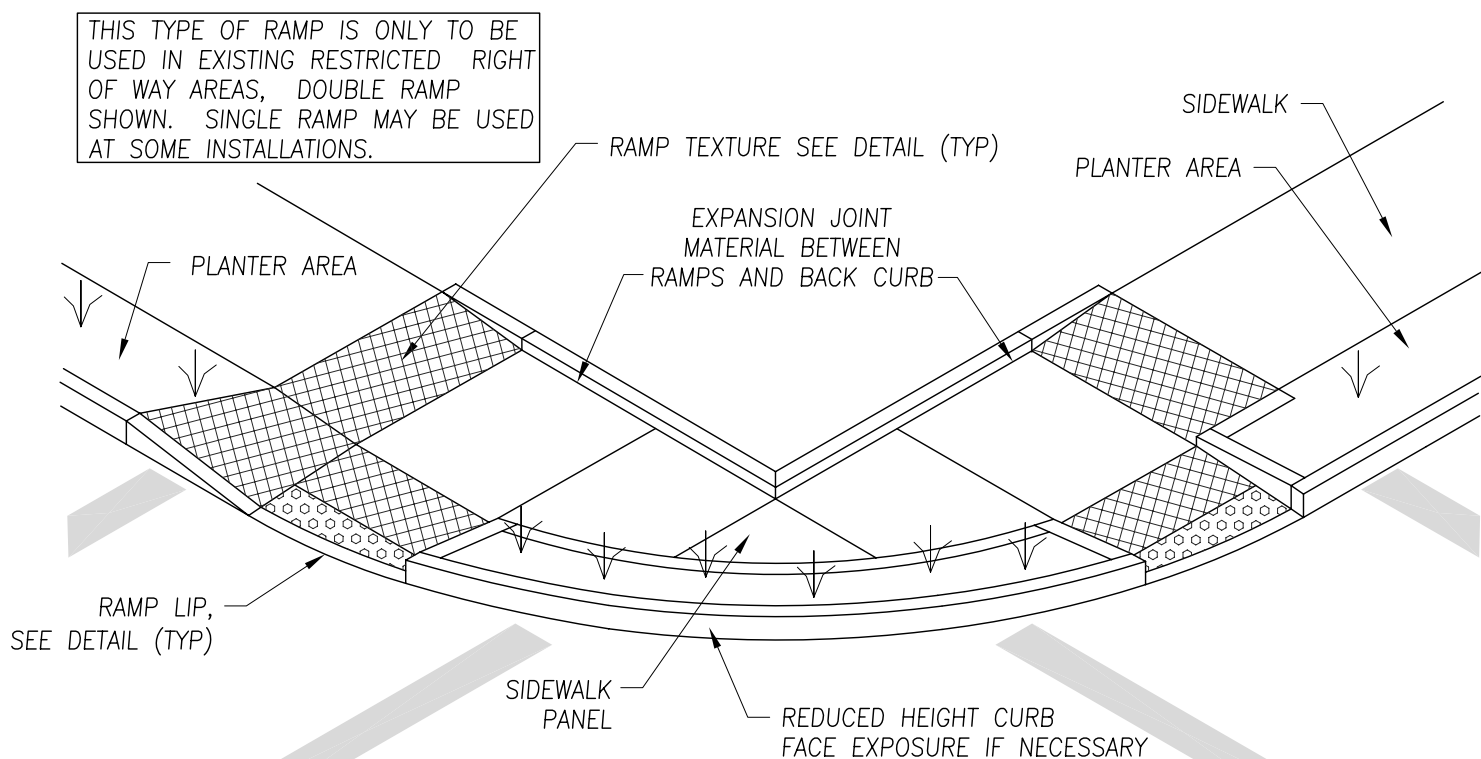

CURB RAMP – TYPE 4

NTS