


ATTACHED SIDEWALK

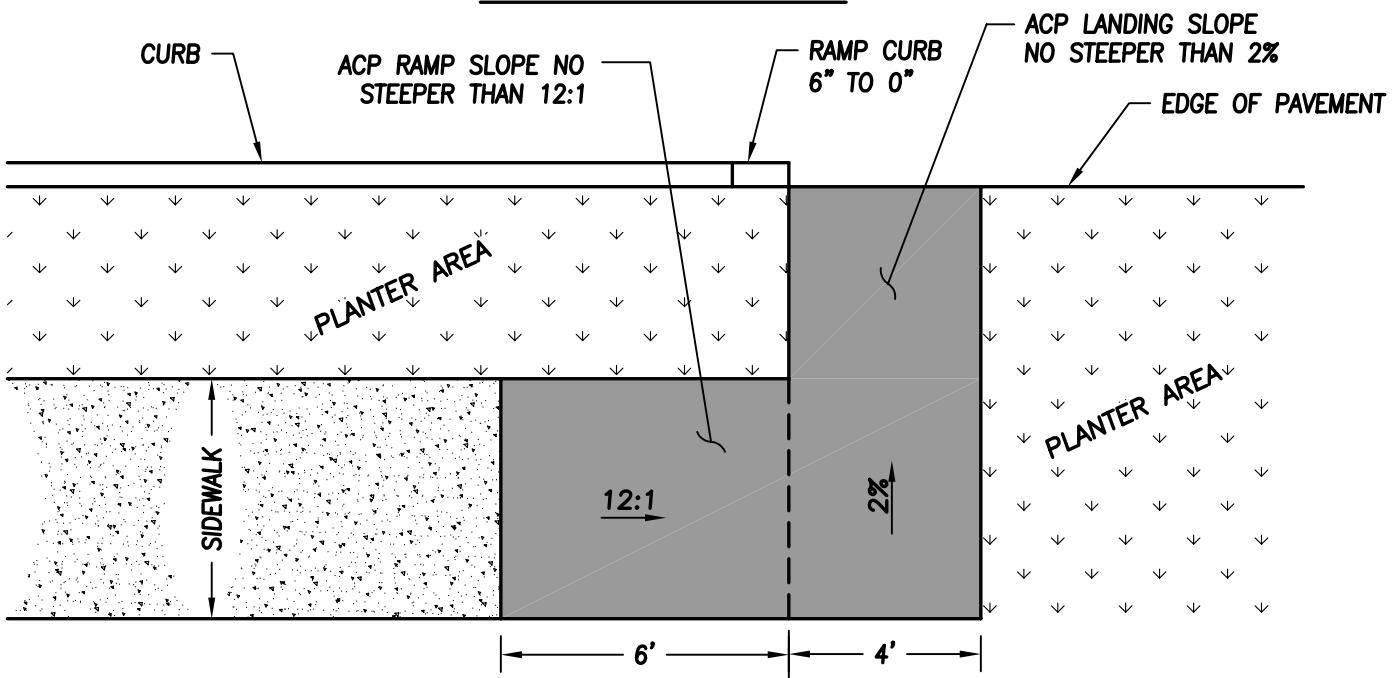

DETACHED SIDEWALK

NOTES:

1. CLASS "B" ASPHALT CONCRETE PAVEMENT (ACP) SHALL BE A MINIMUM OF 0.20' DEEP, OVER 3" MIN. DEPTH OF AGGREGATE (5/8"-0).
2. ACP LANDINGS SHALL BE AT A SLOPE NO GREATER THAN 2%.
3. BEGIN ACP RAMP AT NEAREST SIDEWALK JOINT.

TEMPORARY AC RAMP
NTS