

Washougal Sewer System

33	34	35
24	25	26
15	16	17





NORTH
SCALE IN FEET



- 10" Sewer Line (size noted)
- 10" Sewer Force Main (size noted)

- 6 Pump Station
- Manhole
- Cleanout

- Index Limits
- Taxlots
- Washougal City Limits
- Urban Growth Area

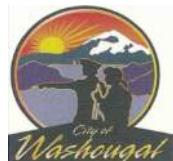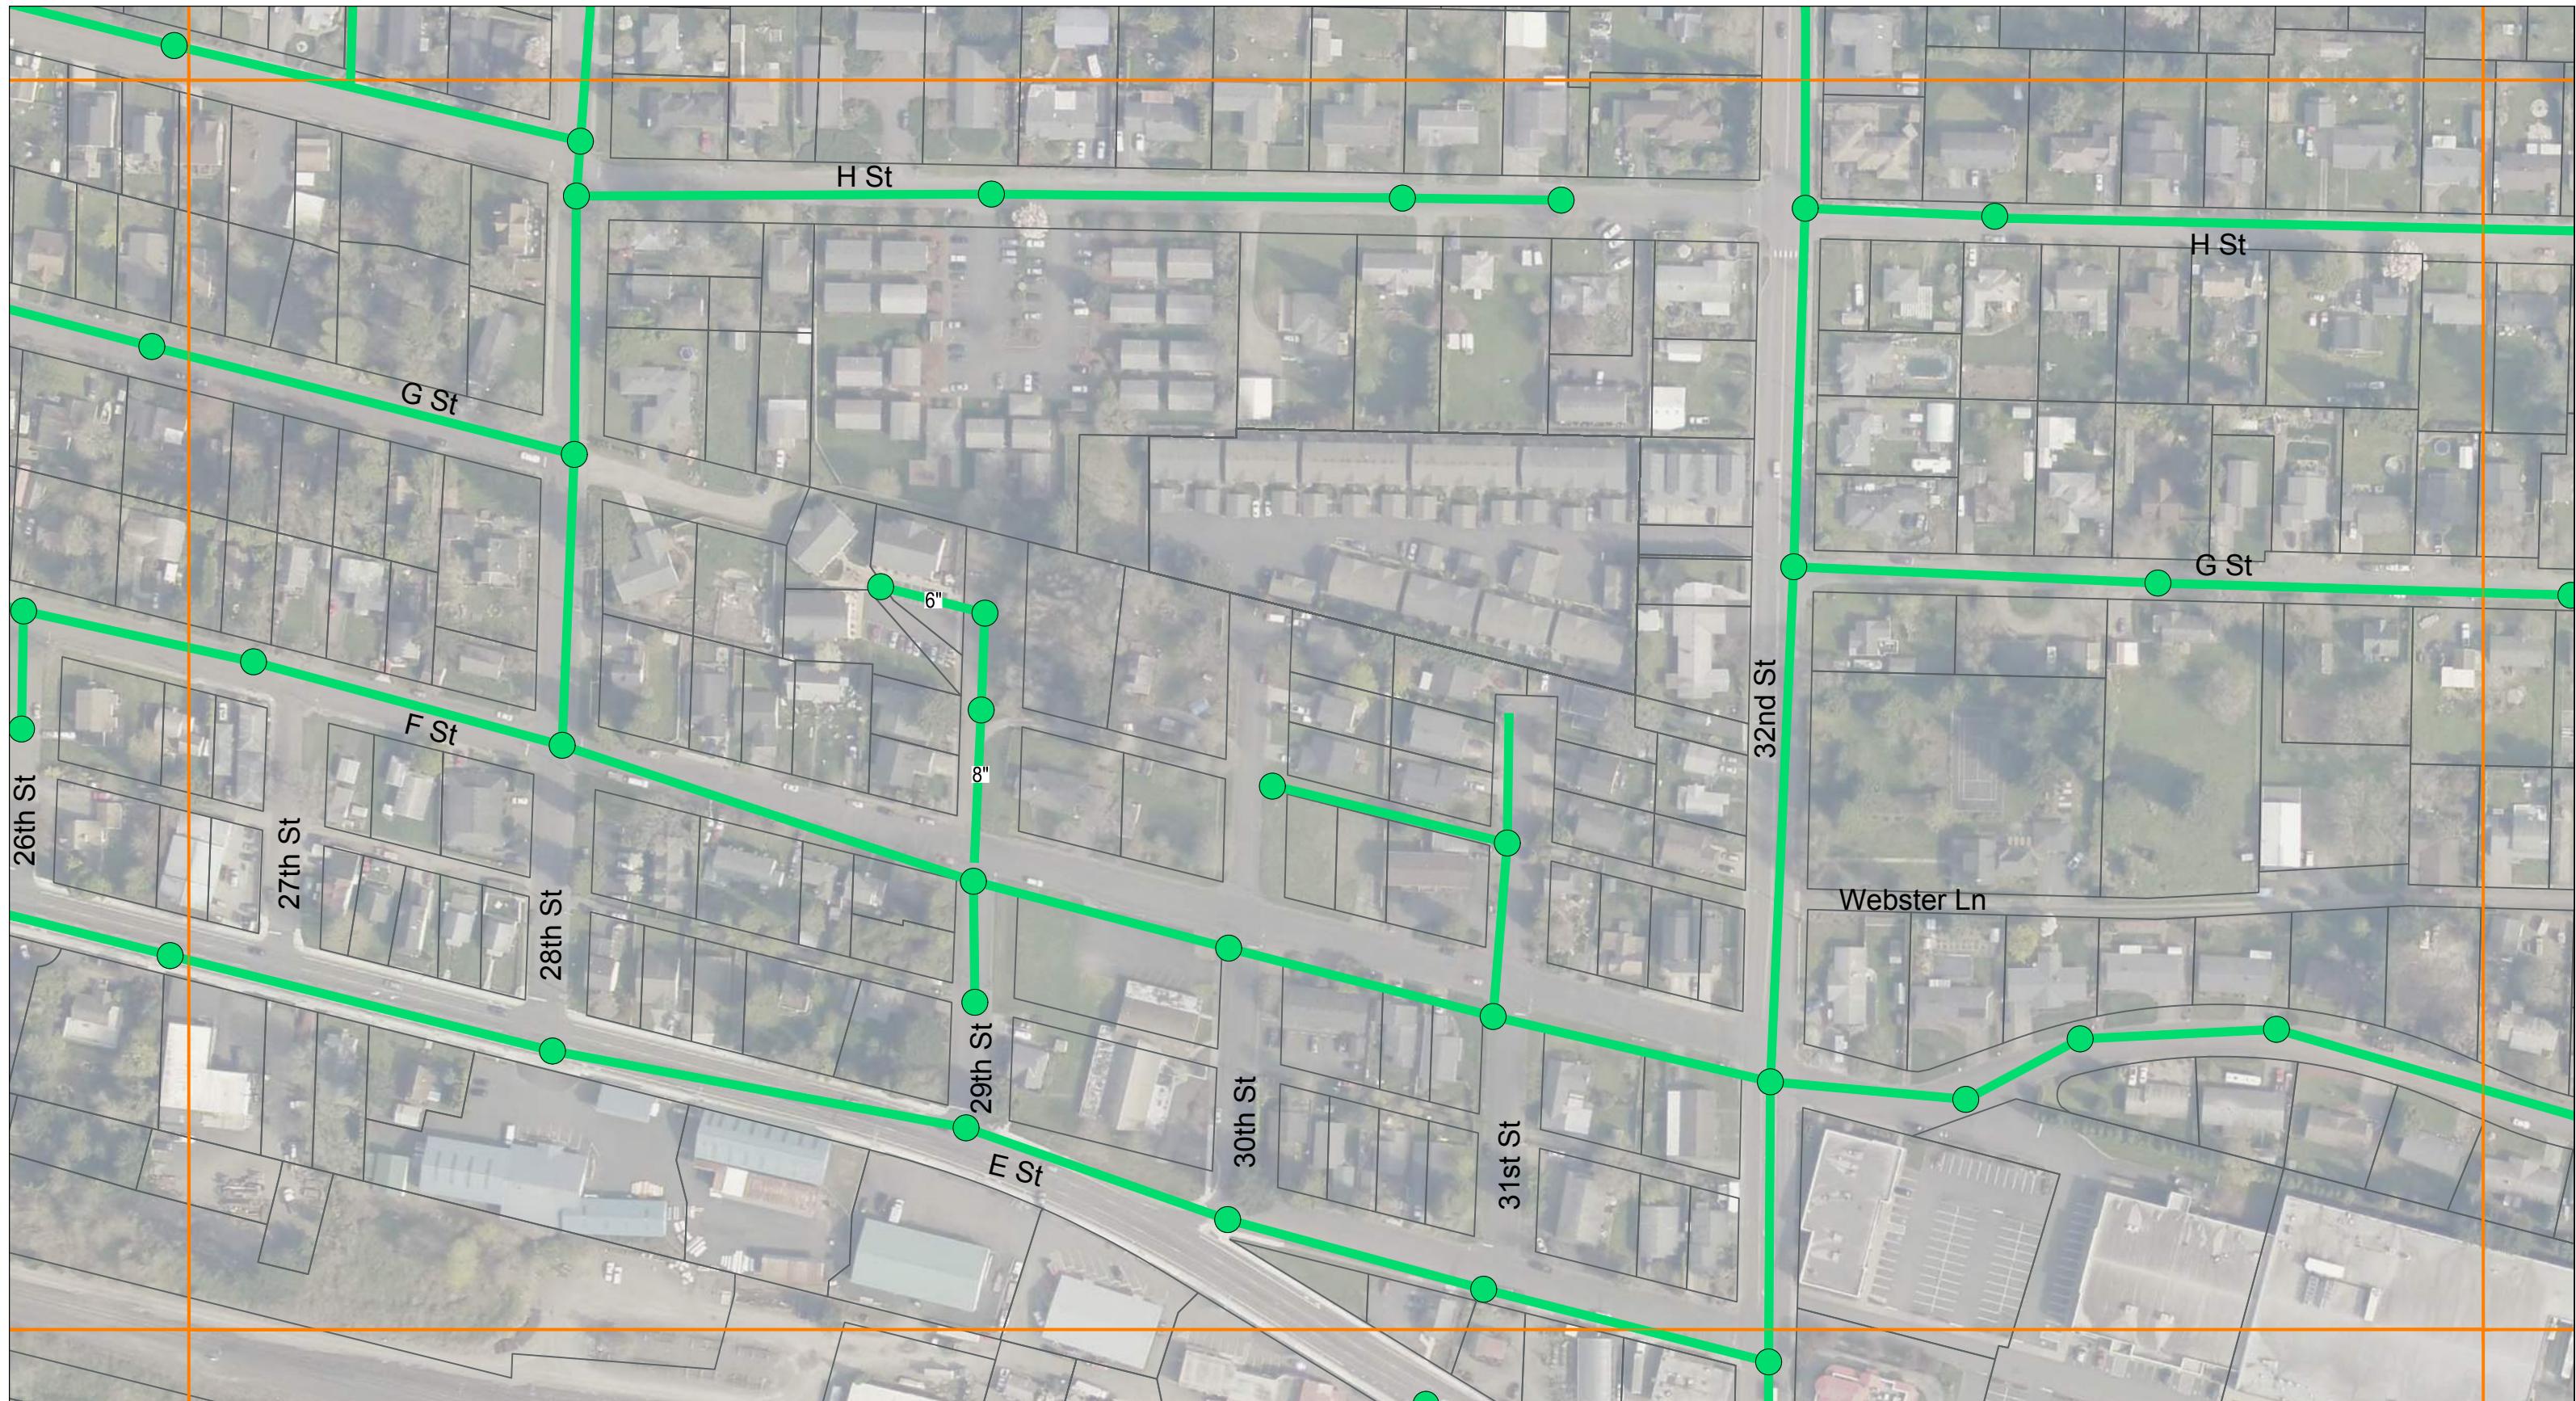

Washougal Sewer System

43	44	45
33	34	35
24	25	26




0 75 150
SCALE IN FEET




10" Sewer Line (size noted)
10" Sewer Force Main (size noted)

6 Pump Station
Manhole
Cleanout

Index Limits
Taxlots
Washougal City Limits
Urban Growth Area

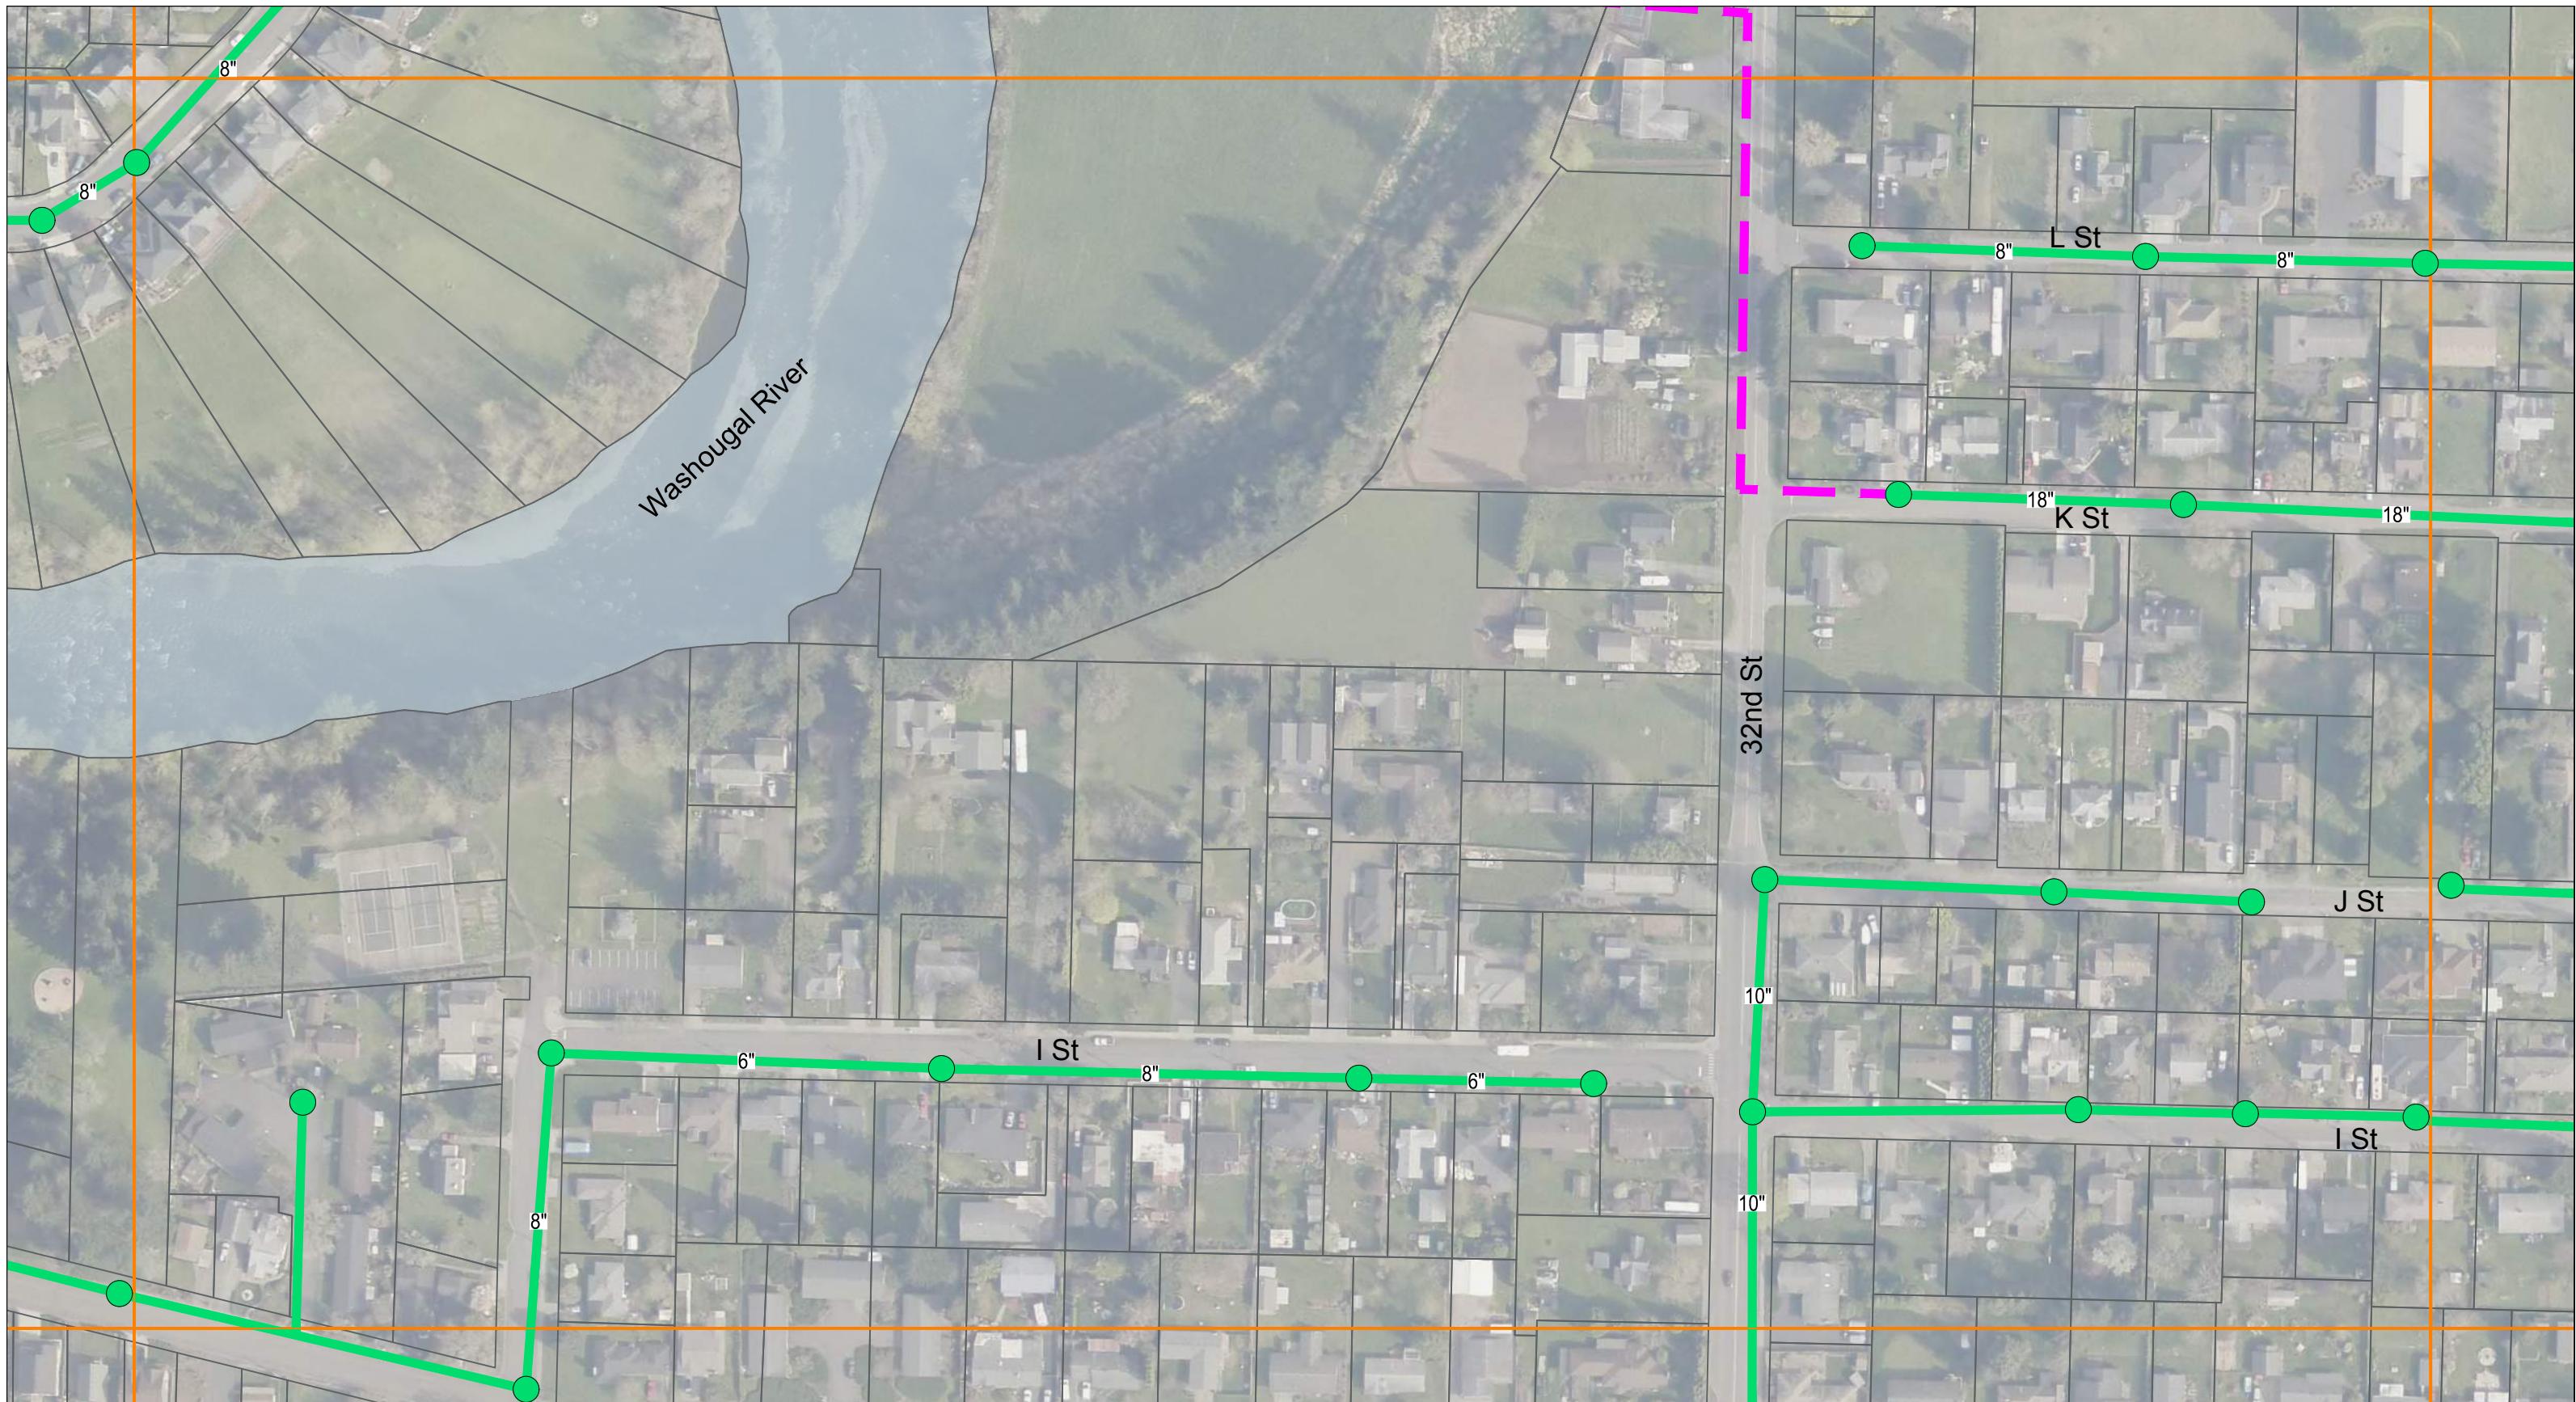

Washougal Sewer System

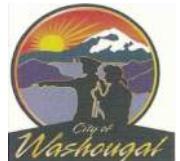

Index No. 44

52	53	54
43	44	45
33	34	35



NORTH

0 75 150
SCALE IN FEET



- 10" Sewer Line (size noted)
- 10" Sewer Force Main (size noted)


- 6 Pump Station
- Manhole
- Cleanout

- Index Limits
- Taxlots
- Washougal City Limits
- Urban Growth Area



Washougal Water System

33	34	35
24	25	26
15	16	17

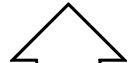


NORTH

0 75 150
SCALE IN FEET




Sheet No. 25

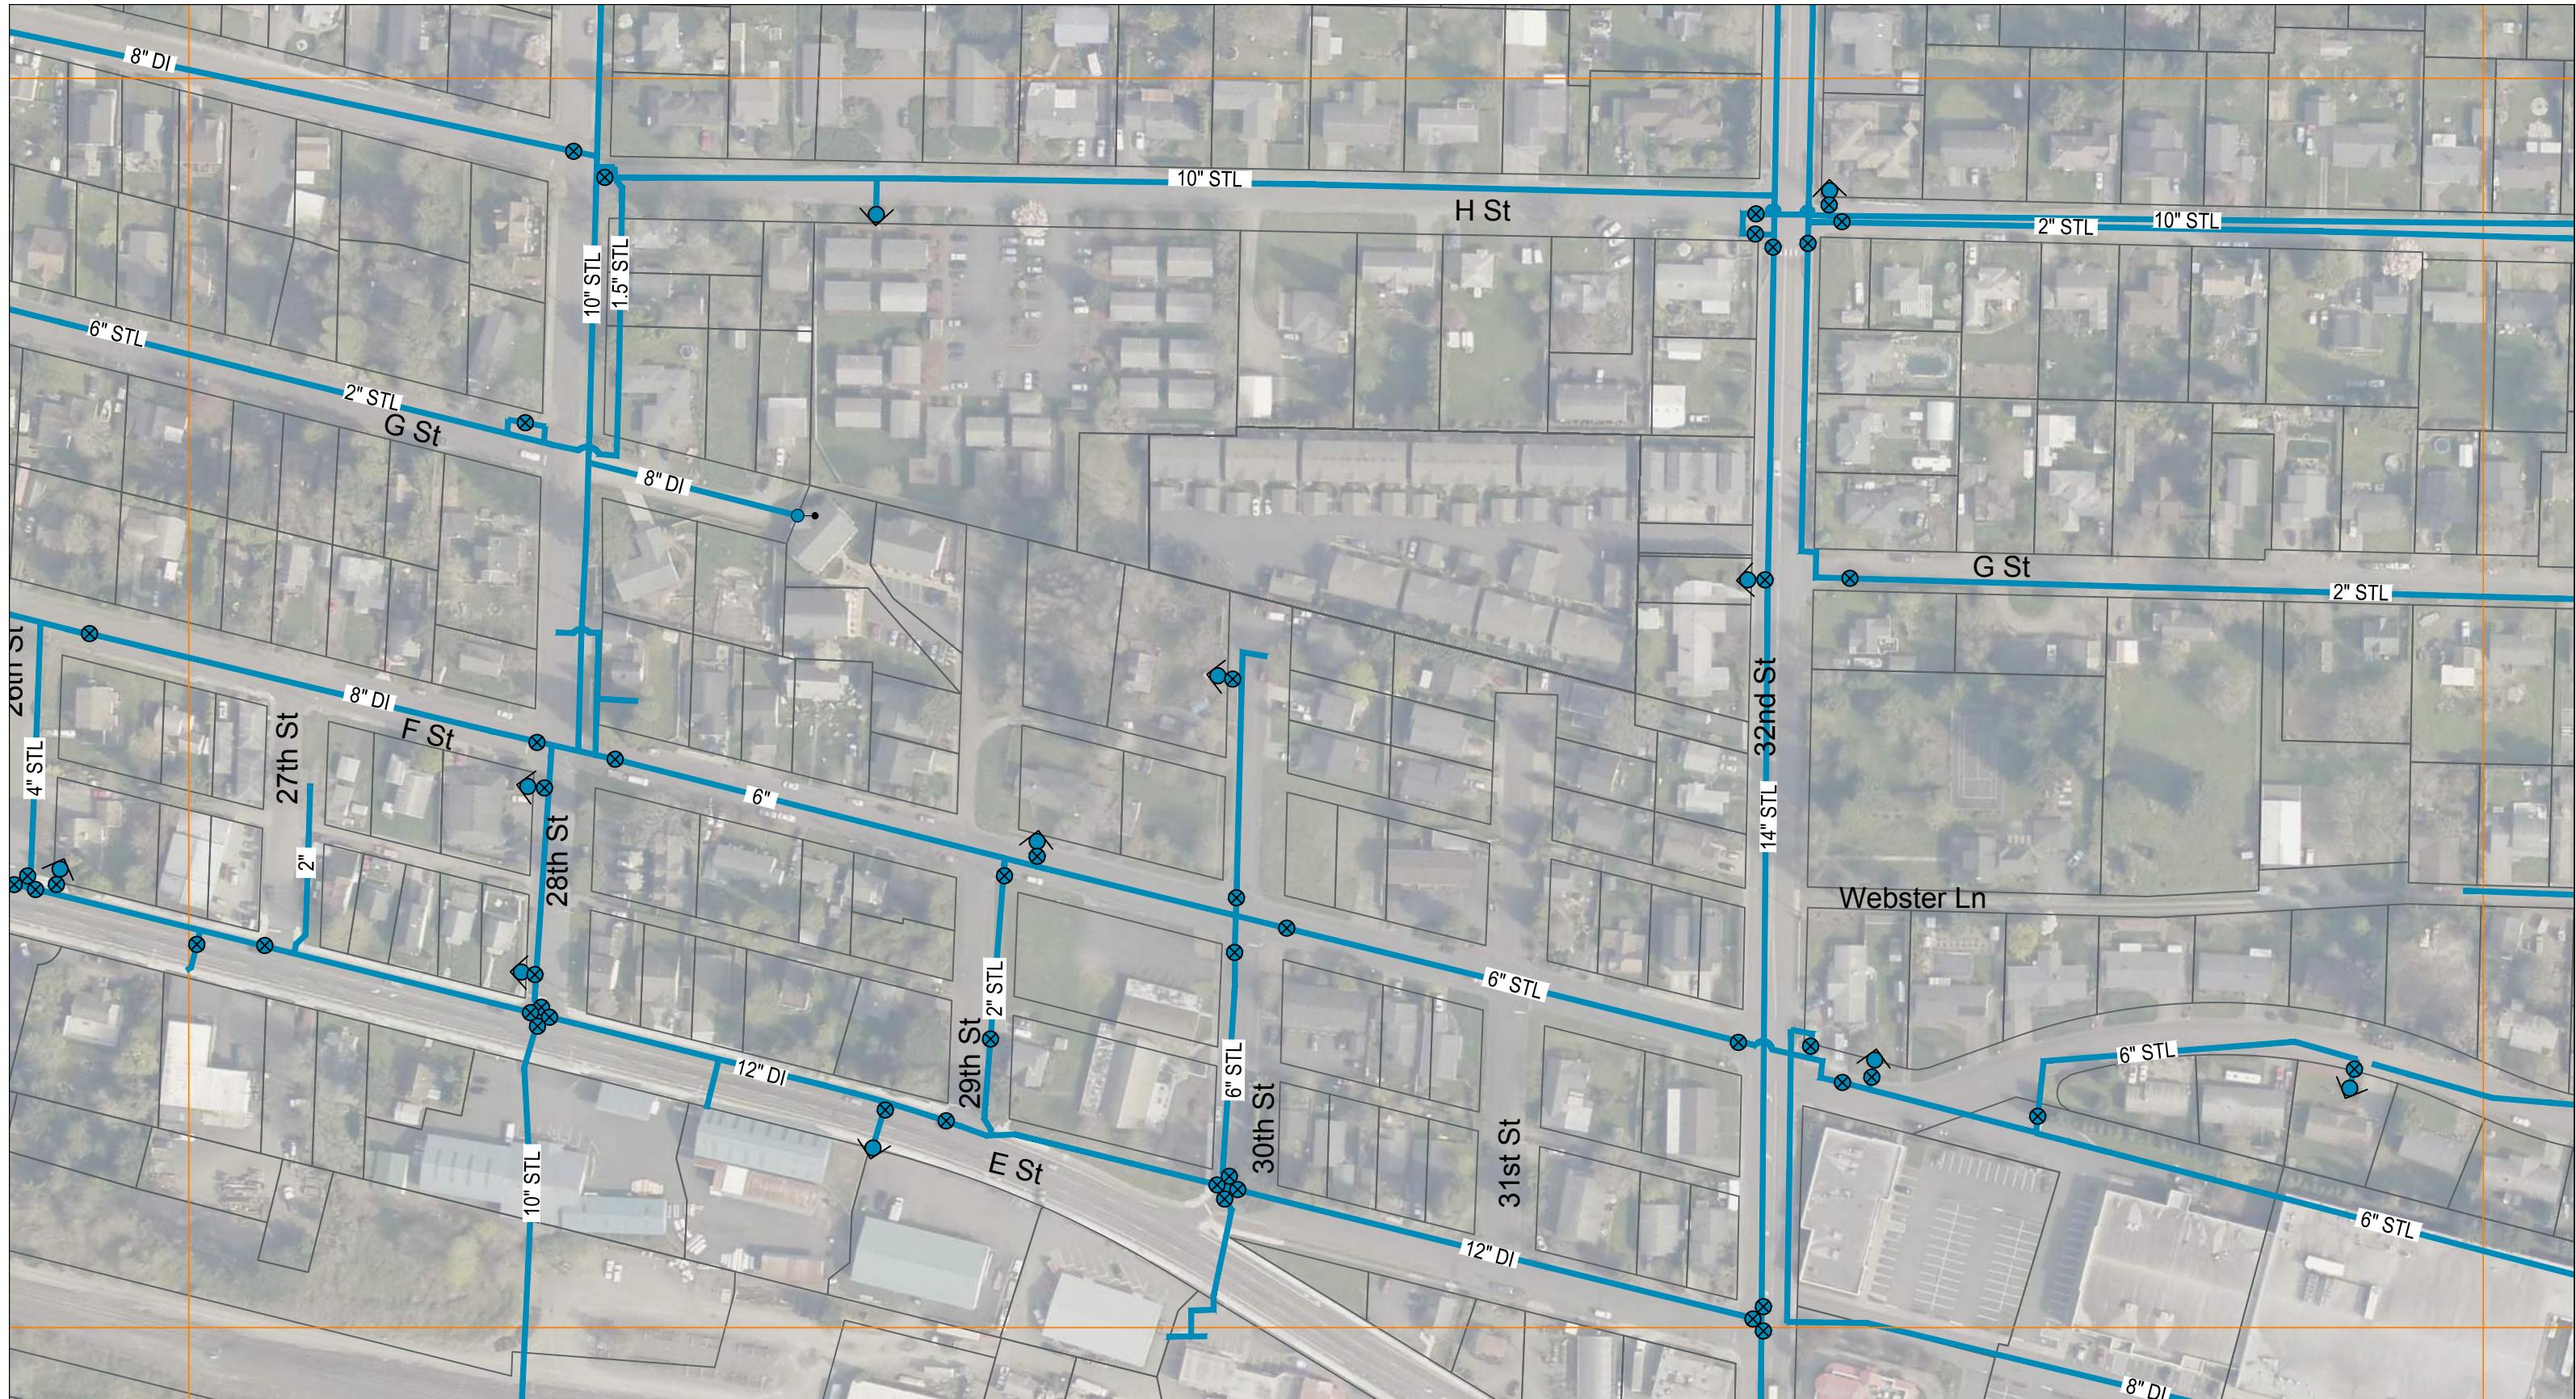


Washougal Water System

43	44	45
33	34	35
24	25	26

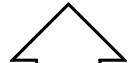


NORTH

0 75 150
SCALE IN FEET

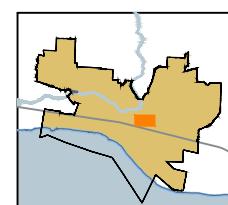

- Fire Hydrant
- ✖ Water Valve
- Air Release Valve
- Well Field

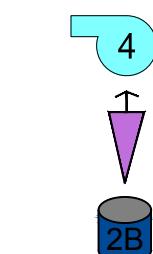

- Pump Station
- Pressure Reducing Valve
- Reservoir

- Index Limits
- Taxlots
- Washougal City Limits
- Urban Growth Area
- 10" Water Line (size & material noted)