


CITY WATER MAIN



NOTE: THE CITY DOES NOT READ DEDUCT METERS

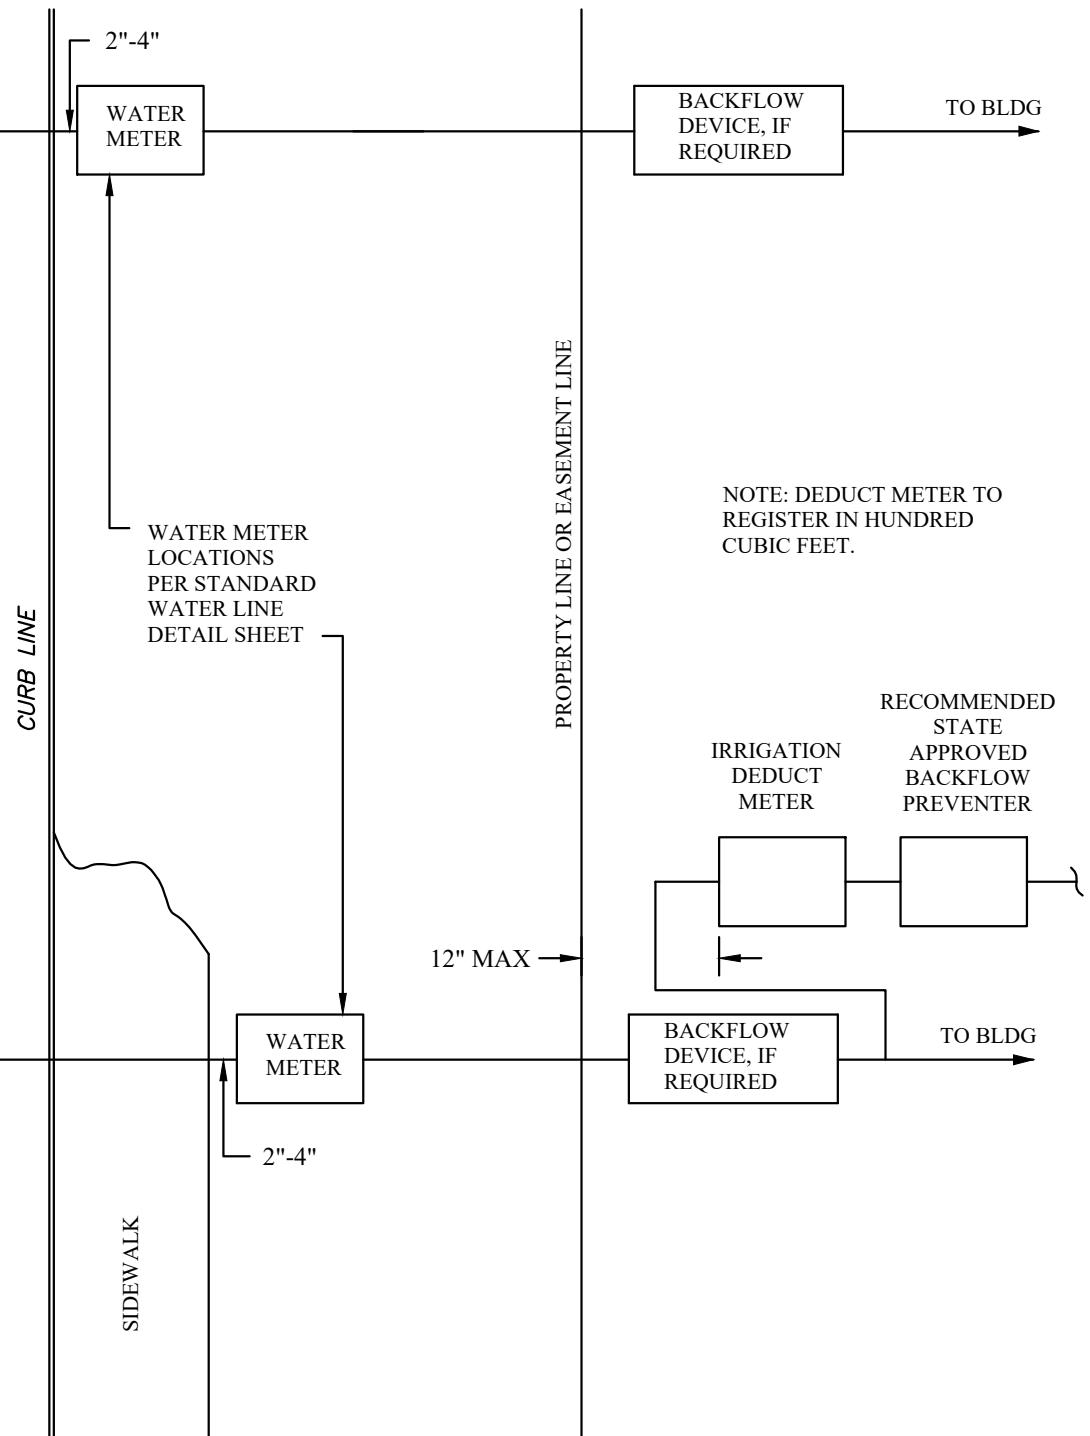

## STANDARD DEDUCT METER & BACKFLOW LOCATION

DATE: December 2016

DETAIL NO.  
W160