


NOTES:

1. GEOTEXTILE SHALL BE IN ACCORDANCE WITH SECTION 9-33 TABLE 3 OF THE STANDARD SPECIFICATIONS.
2. HANDPLACED RIP-RAP SHALL BE IN ACCORDANCE WITH SECTION 8-15 OF THE STANDARD SPECIFICATIONS.
3. "X" SHALL BE 8' OR 4xTIMES THE DIAMETER (d), WHICHEVER IS GREATER.

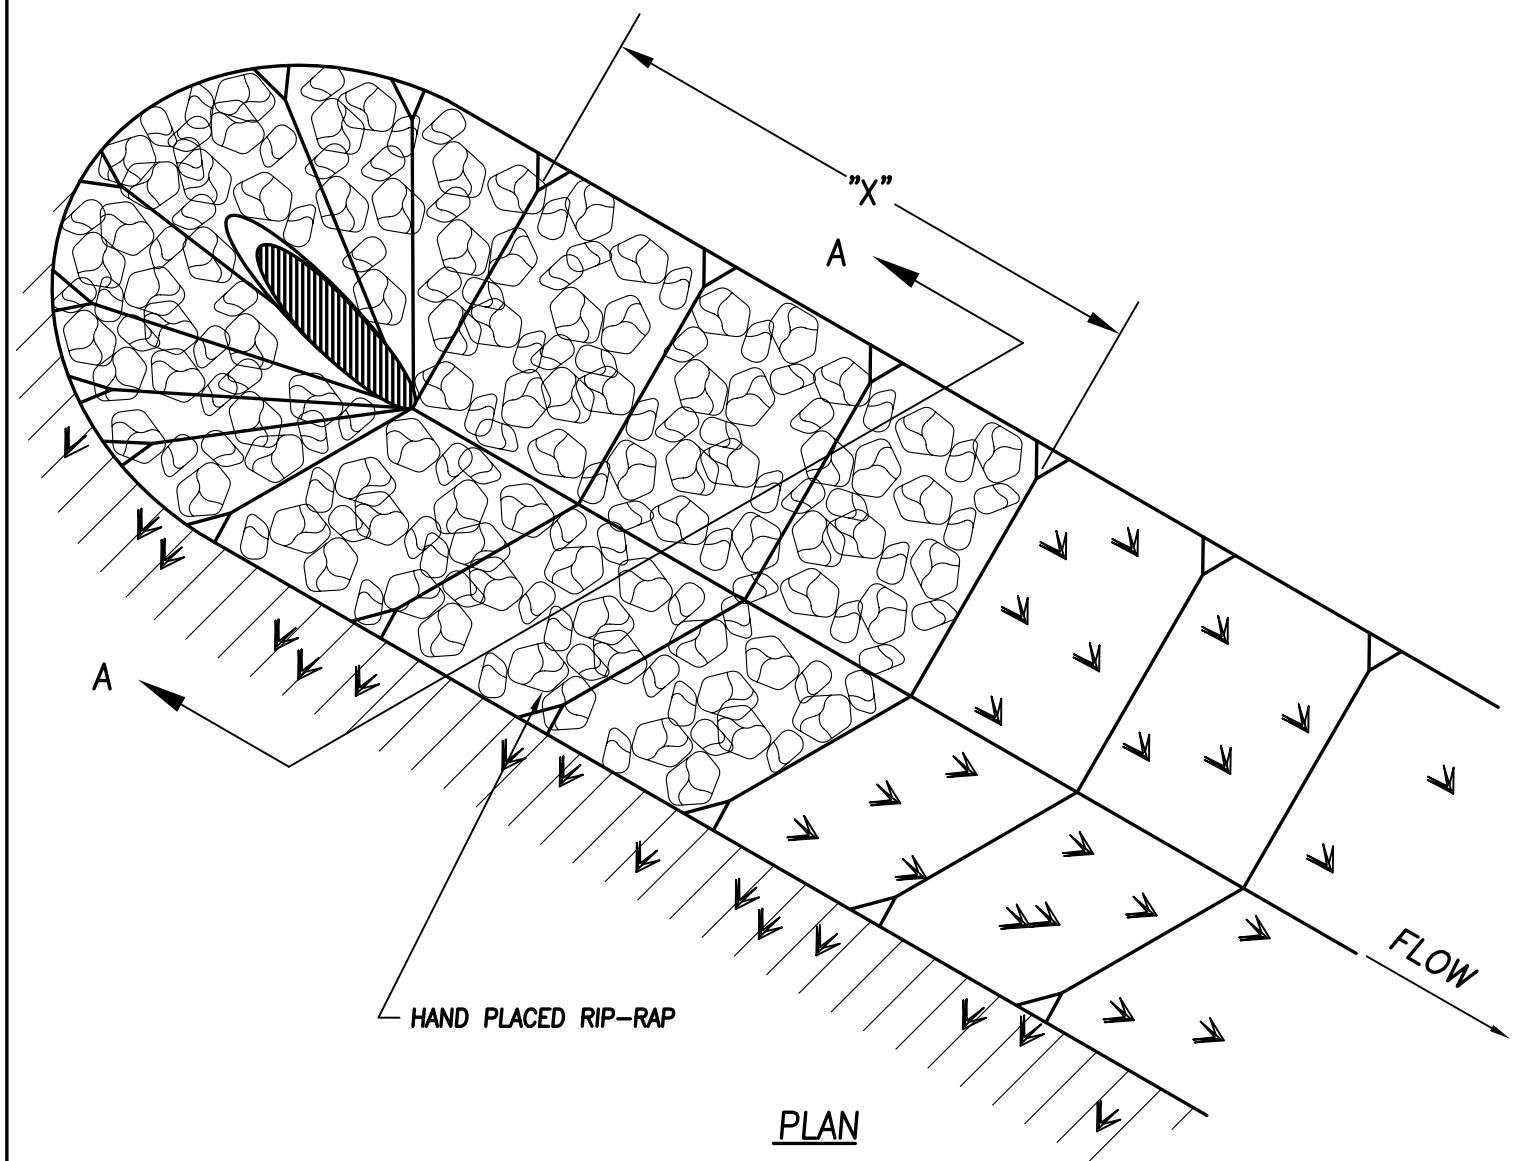

V-DITCH RIP-RAP PLACEMENT DETAIL

NTS